
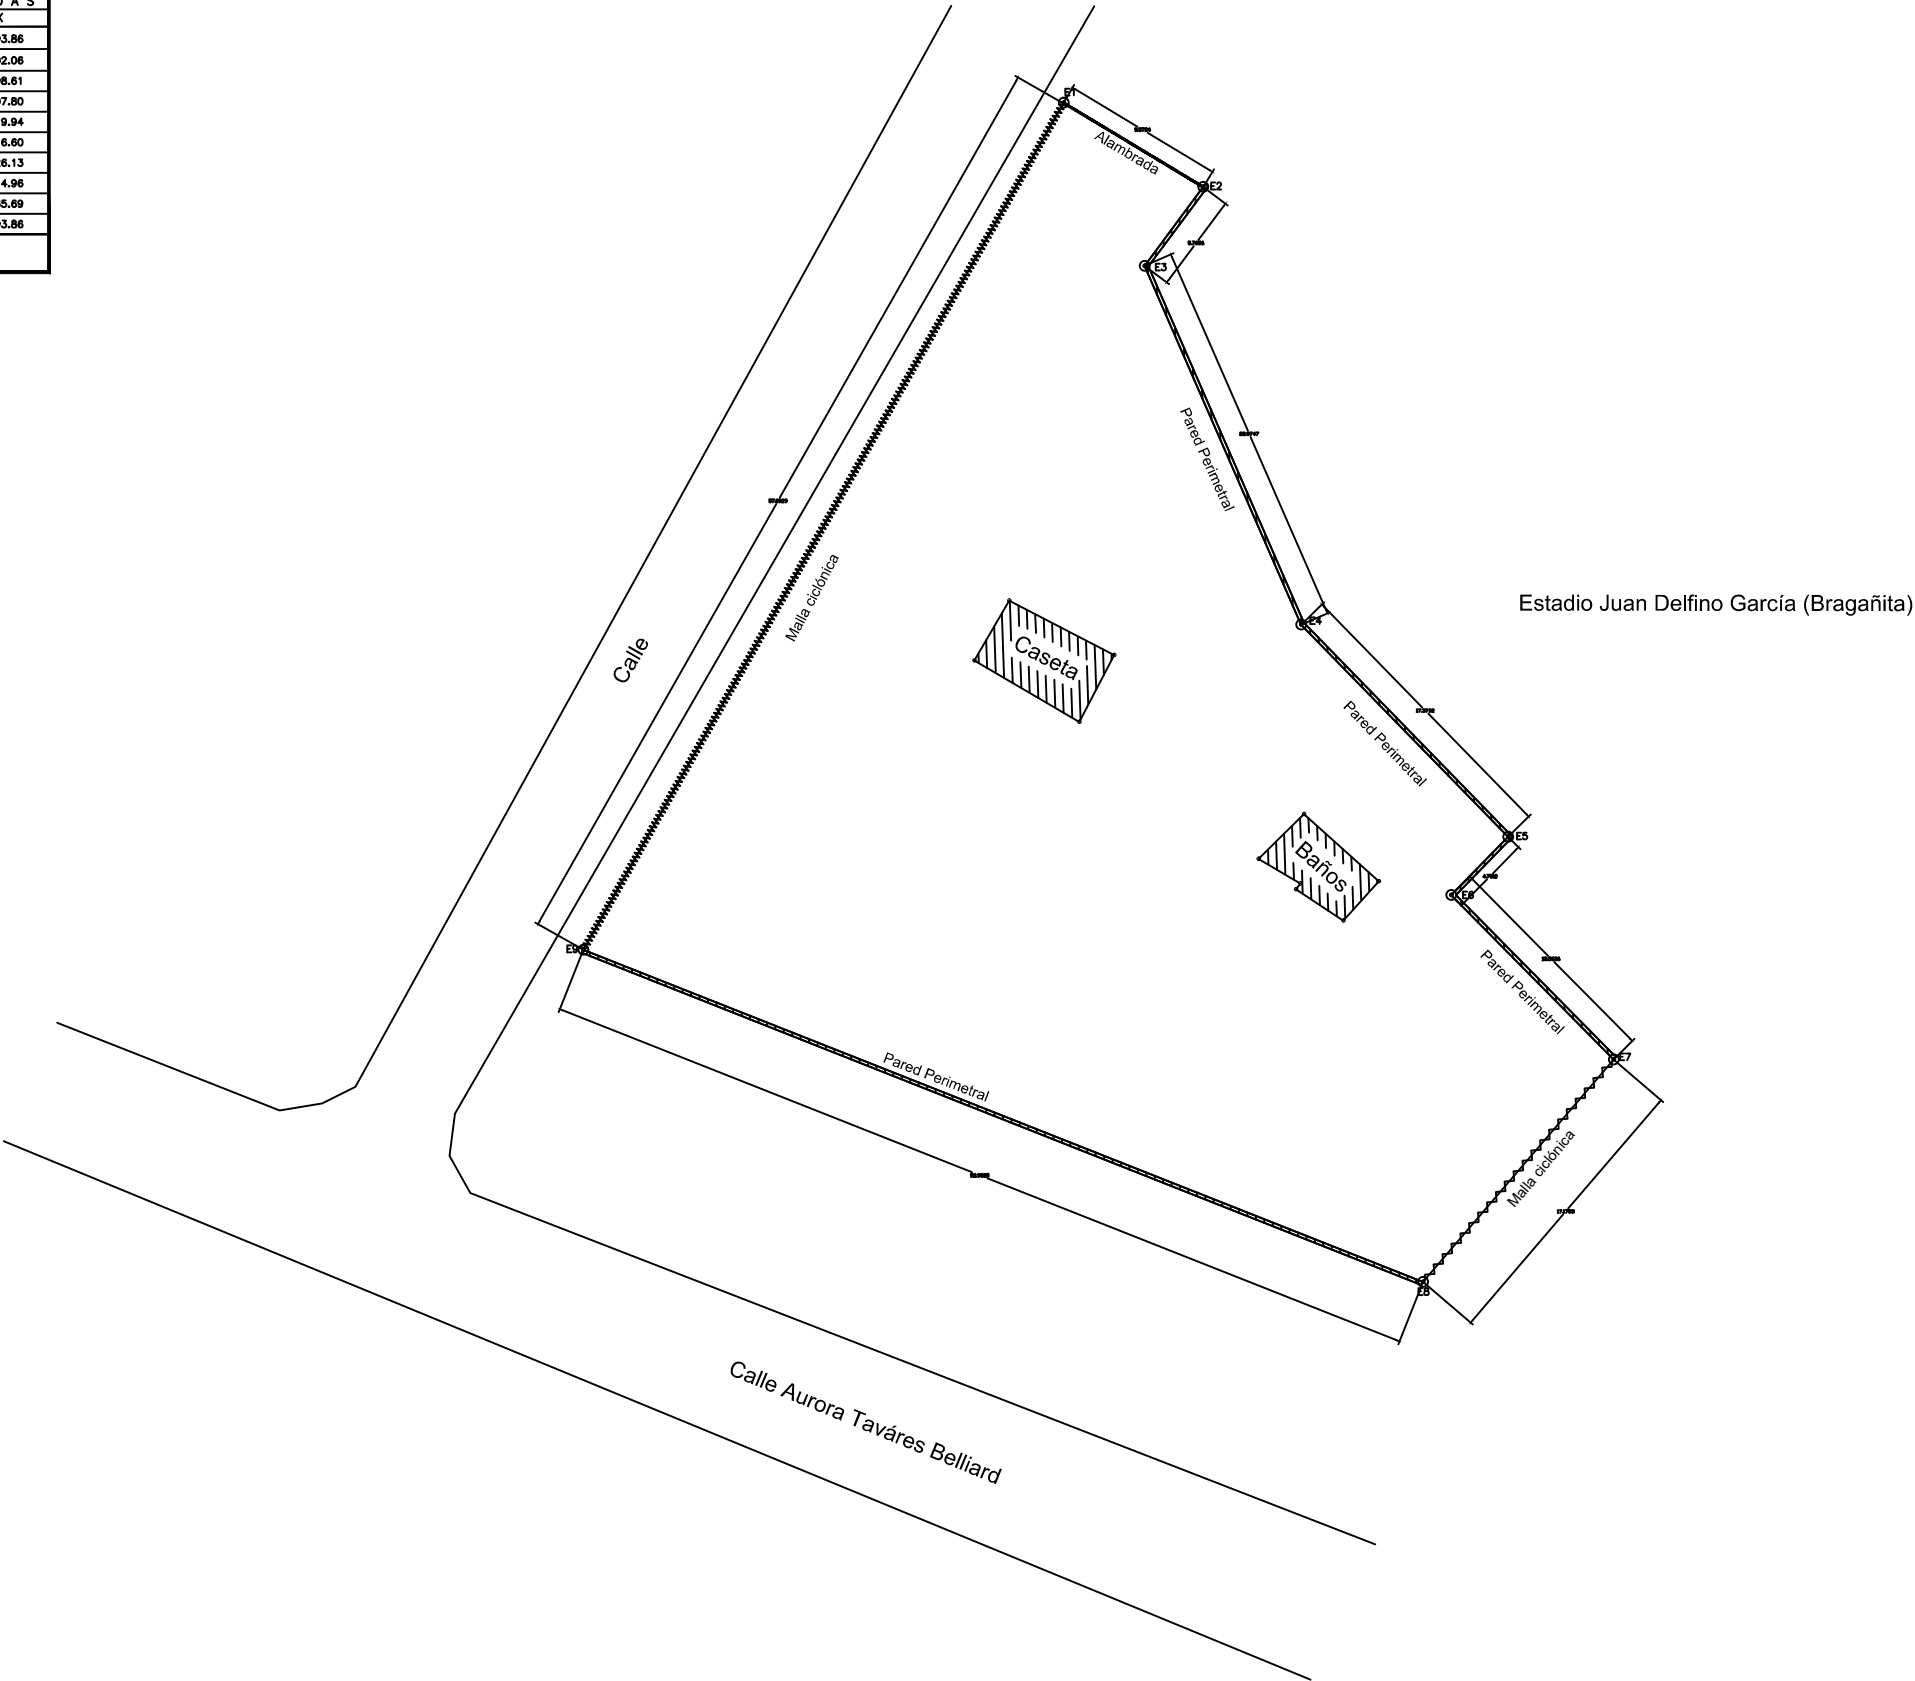


CUADRO DE RUMBOS Y DISTANCIAS. COORDENADAS UTM, ZONA 18 N.							
LADO		RUMBO	DISTANCIA	V	C O O R D E N A D A S		
EST	PV				Y	X	
				1	2,144,427.87	338,893.86	
1	2	S 58°54'17" E	9.57	2	2,144,422.93	338,902.08	
2	3	S 36°42'10" W	5.77	3	2,144,418.30	338,898.61	
3	4	S 23°34'36" E	22.97	4	2,144,397.25	338,907.80	
4	5	S 44°16'31" E	17.38	5	2,144,384.80	338,919.94	
5	6	S 44°16'58" W	4.78	6	2,144,381.38	338,916.60	
6	7	S 44°39'14" E	13.56	7	2,144,371.73	338,926.13	
7	8	S 40°35'05" W	17.18	8	2,144,358.69	338,914.96	
8	9	N 68°25'03" W	52.98	9	2,144,378.18	338,865.69	
9	1	N 29°32'56" E	57.12	1	2,144,427.87	338,893.86	
SUPERFICIE = 1,961.802 m2							

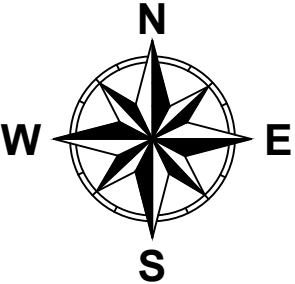

CONTENIDO	DATOS CATASTRALES	LEVANTAMIENTO Y DIBUJO	AREA LEVANTADA:	HOJA No.:
LEVANTAMIENTO RECTIFICACIÓN DE ÁREA.	MUNICIPIO: MOCA	AGRIM. EDWIN ALMONTE CODIA 32739 CEL. 829-336-0940	1,961.80 m²	1
	PROVINCIA: ESPAILLAT		ESCALA: 1:445	
	SECCION: ZONA URBANA		FECHA: 19-07-23	
	LUGAR: Parque Nuevo Puerto Rico			1